



ELEVATION
SCALE 1 : 100

1
A04

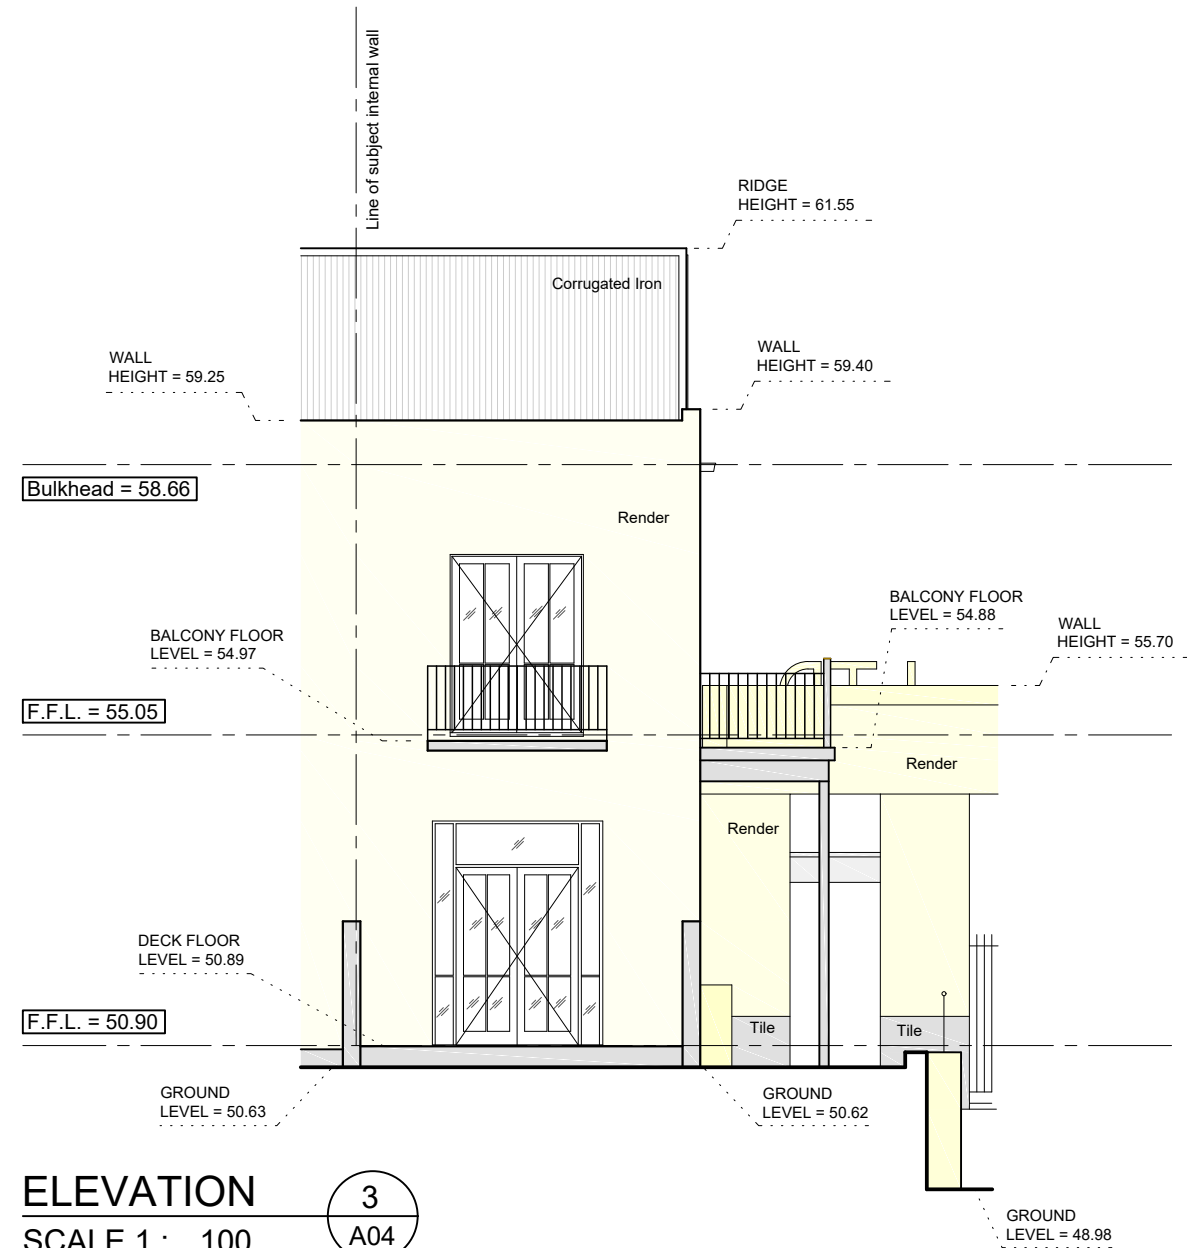


ELEVATION
SCALE 1 : 100

3
A04

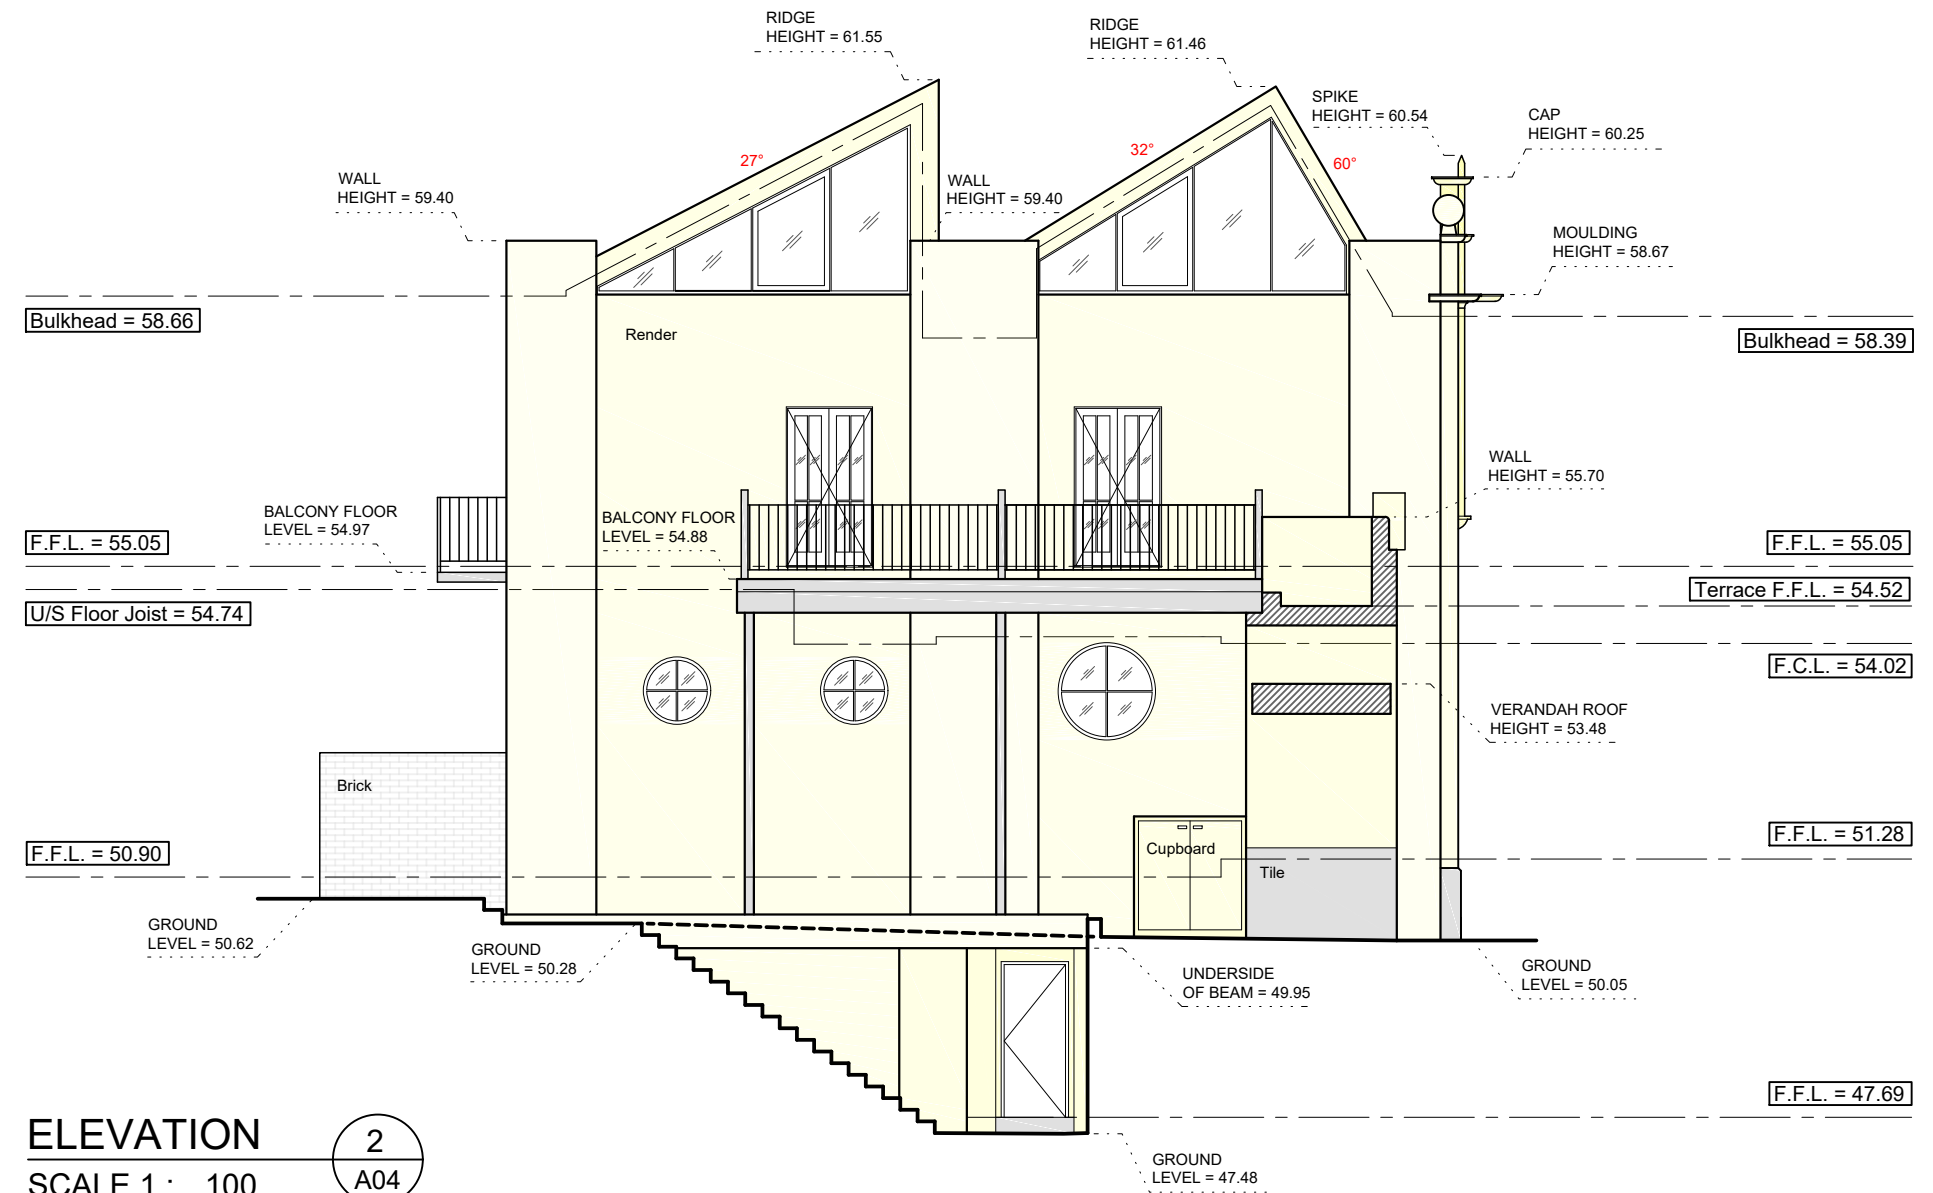

ELEVATION
SCALE 1 : 100

2
A04

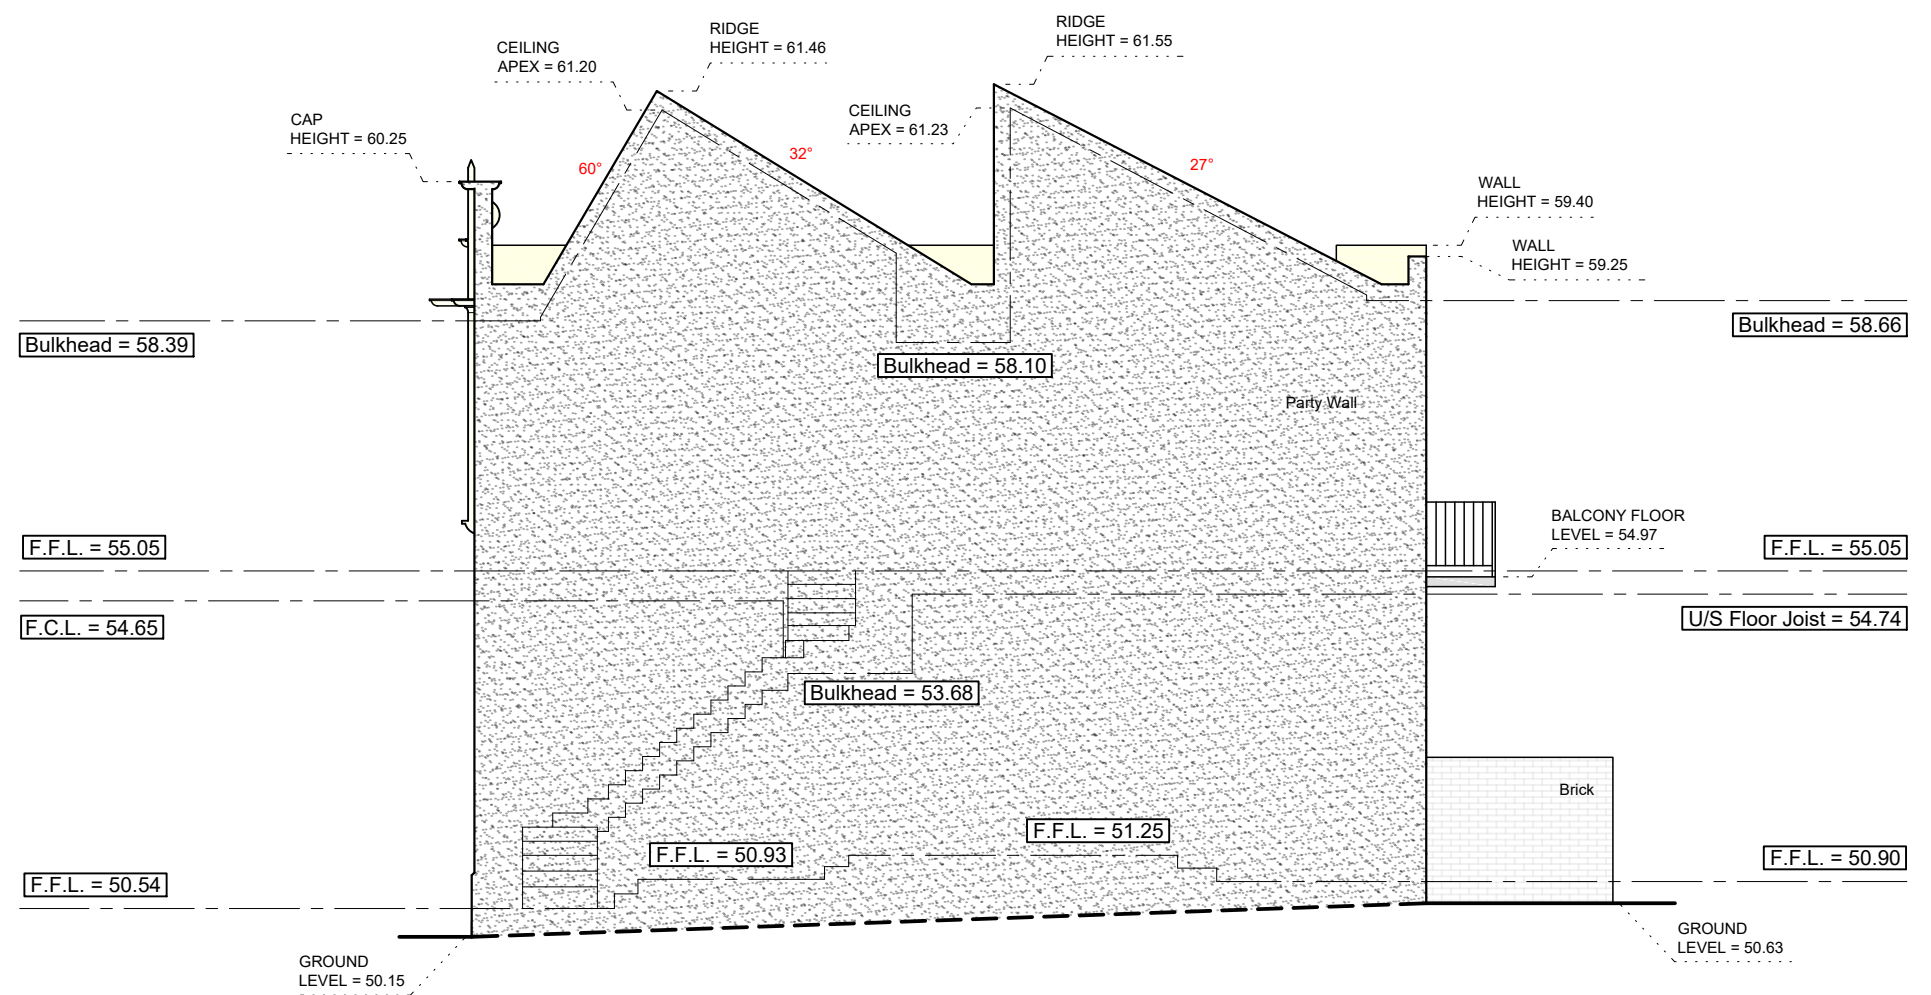


ELEVATION
SCALE 1 : 100

4
A04

EXISTING CONDITIONS: ELEVATIONS

A2 @ SCALE 1 : 100

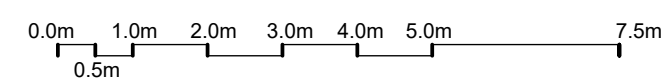

EXISTING CONDITIONS ONLY

NOT FOR CONSTRUCTION

- Existing Conditions Plans
- Site Features Analysis
- Site Contour Survey
- Street-scapes Elevations
- Aerial Photography
- Asset Location
- Flood Level Plan
- Bushfire Attack Level Assessment



www.elitesiteanalysis.com.au
email: admin@elitesiteanalysis.com.au

AMMENDMENTS:

Issue	Date	Comments

PROJECT: FEATURE & LEVELS SURVEY.

CLIENT: #####

LOCATION: 1 Example St, Example.

DATE: ##### DRAWN: ## TITLE: Final Drawing VERSION: A.

JOB NO: #####

DWG NO: A02.